


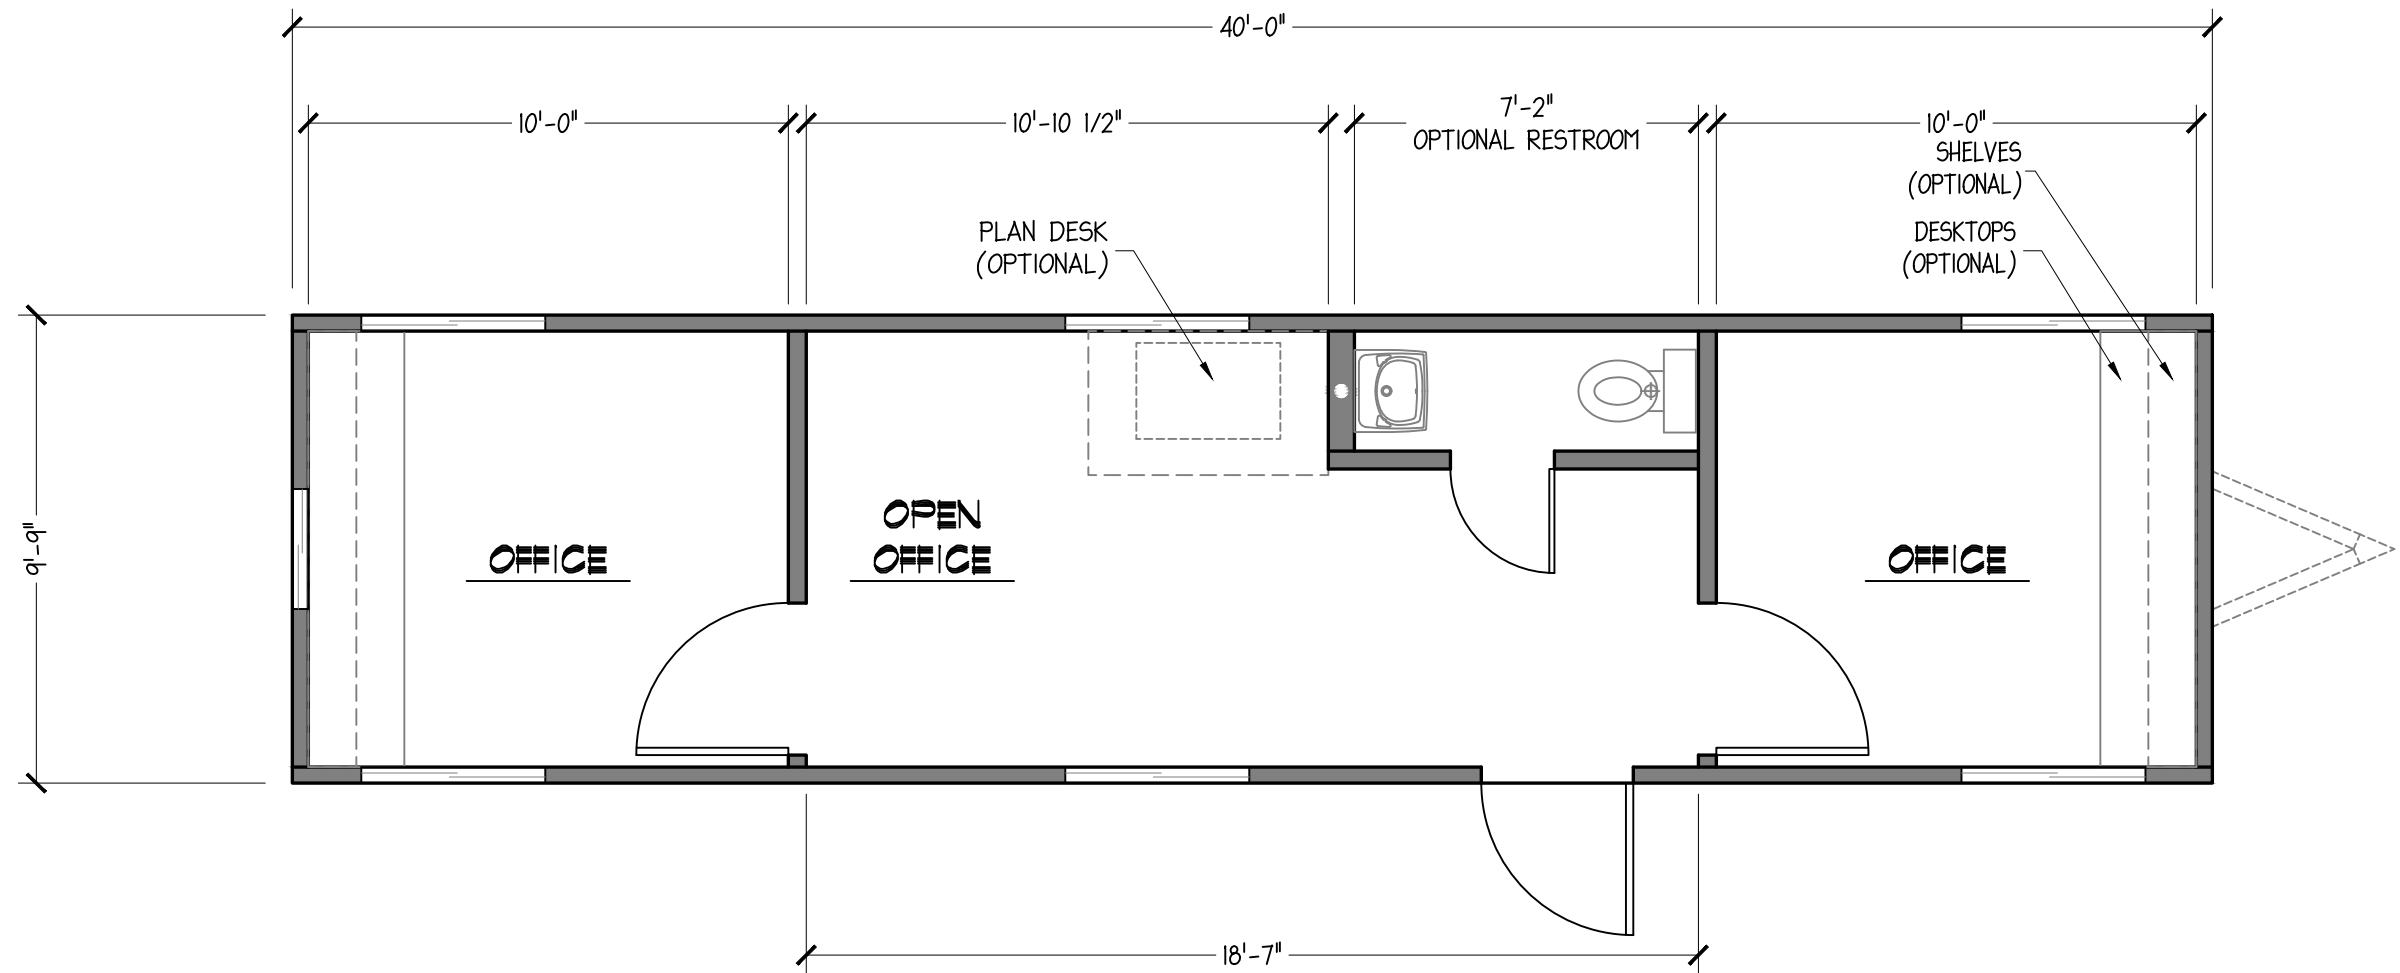

A

1044

Construction Trailer

Scale: 1/4" = 1'-0"

REV	DESCRIPTION	DATE

J&S

STRUCTURES

LLC

6430 Woodard Lake Road

Fenwick Mi. 48834

616-835-1610

jcmobileoffices.com

SEAL

Promotional Drawings

•

START DATE

6/2/2025

PROJECT NUMBER

YR-XXXX

DRAWN BY

CDS

1044 Const