


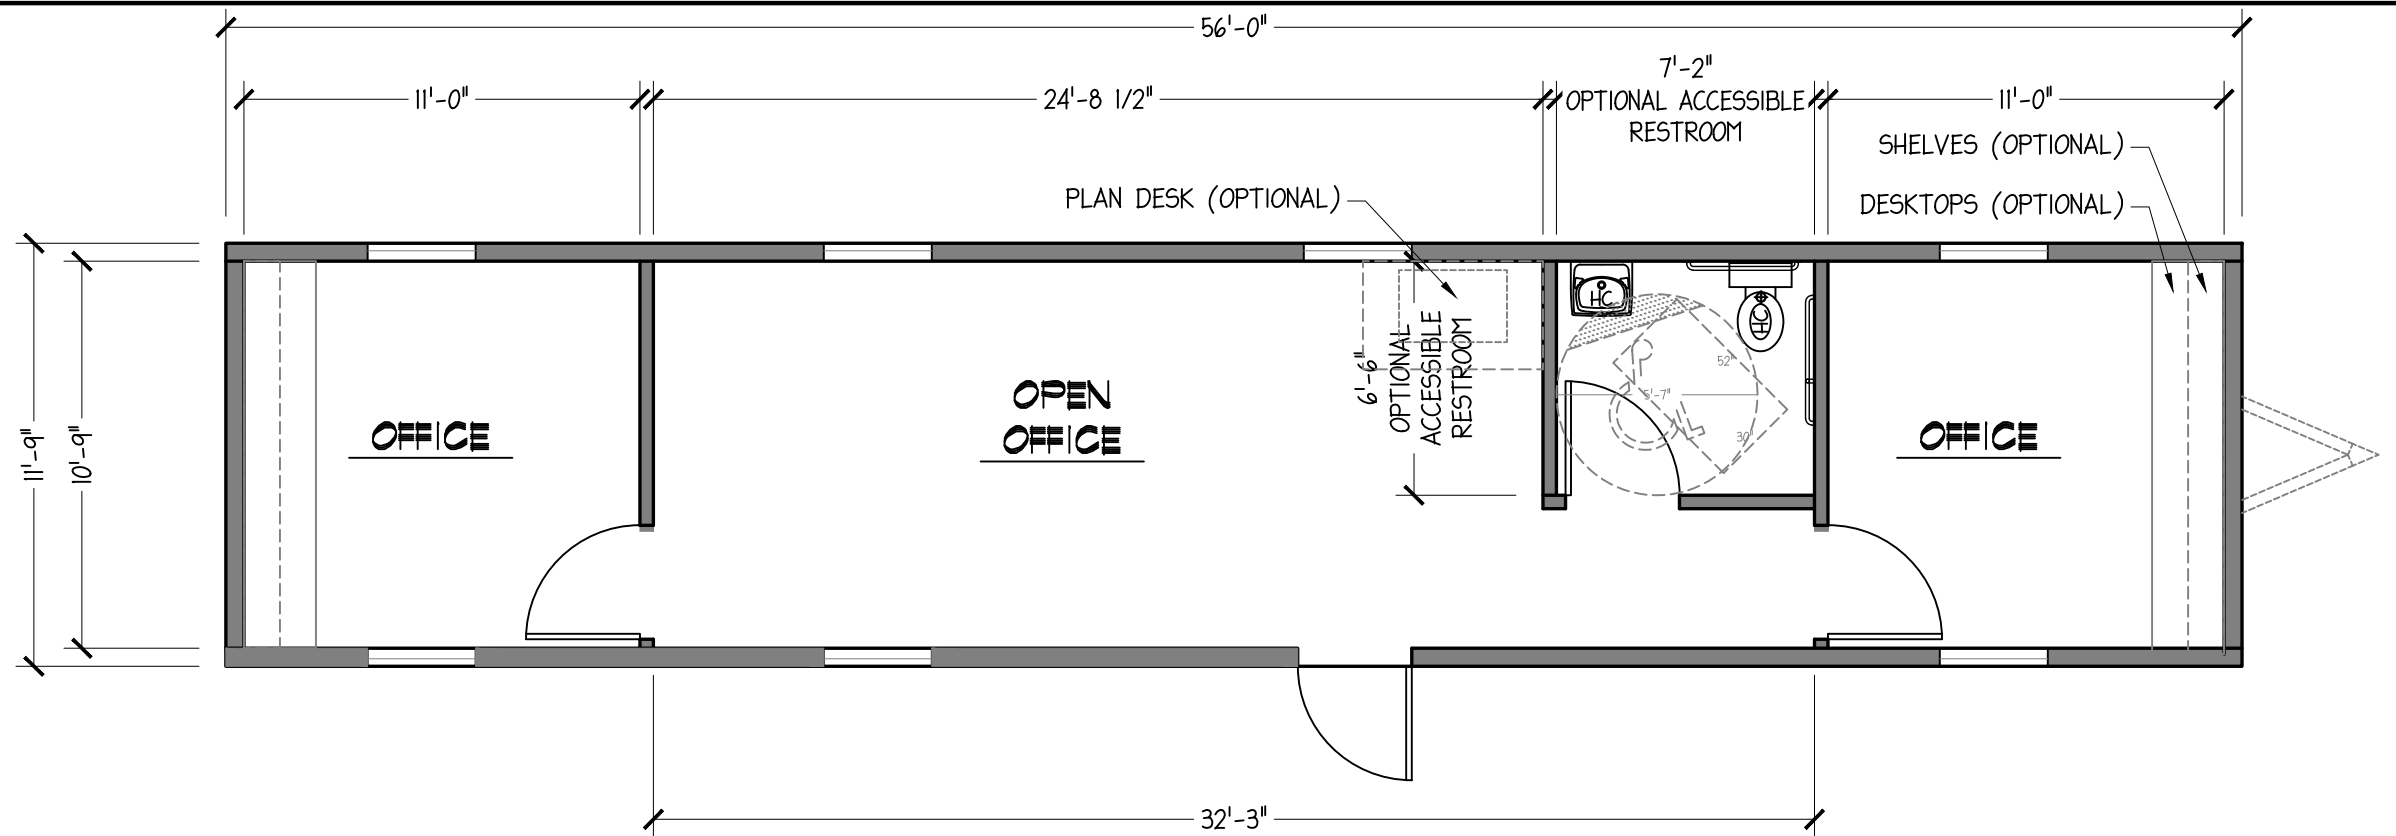

1260
Construction Trailer
Scale: 3/16" = 1'-0"

REV	DESCRIPTION	DATE



6430 Woodard Lake Road
Fenwick Mi. 48834

616-835-1610
jcmobileoffices.com

SEAL

Promotional Drawings

•

START DATE 6/2/2025	PROJECT NUMBER YR-XXXX	DRAWN BY CDS	1260 Const
------------------------	---------------------------	-----------------	-------------------