


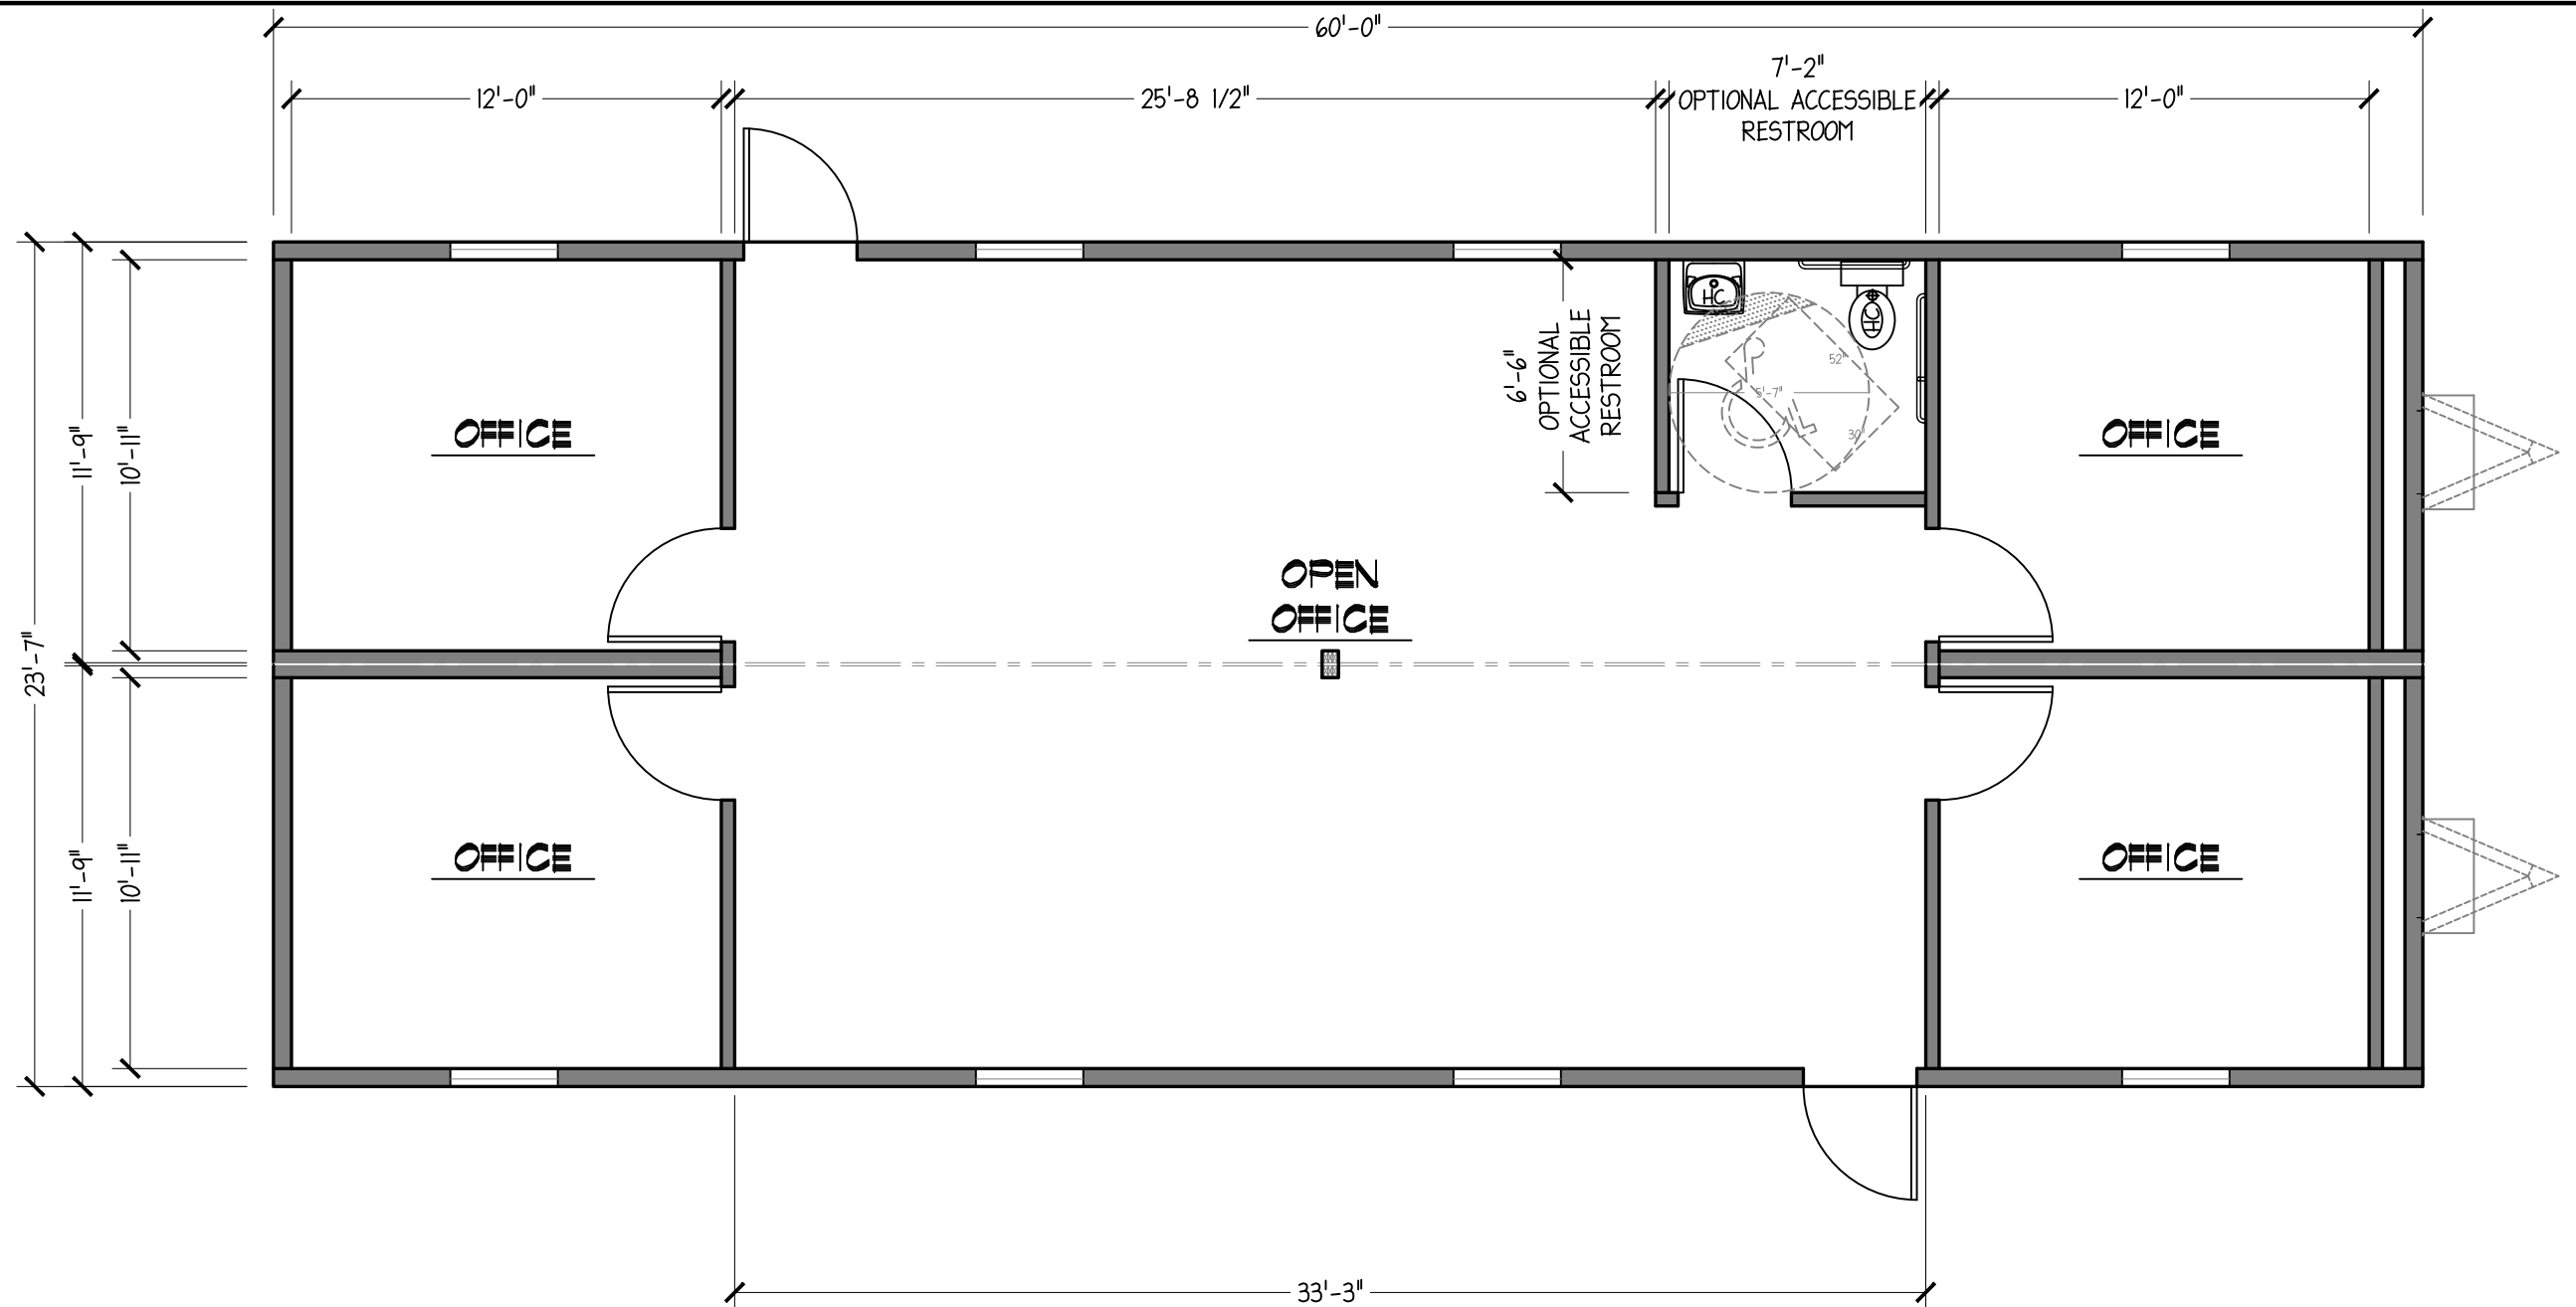

2464

Architectural Plan

Scale: 3/16" = 1'-0"

REV	DESCRIPTION	DATE



6430 Woodard Lake Road
Fenwick Mi. 48834

616-835-1610
jcmobileoffices.com

SEAL

Promotional Drawings

START DATE	PROJECT NUMBER	DRAWN BY	CDS	2464 Office
6/2/2025	YR-XXXX			