


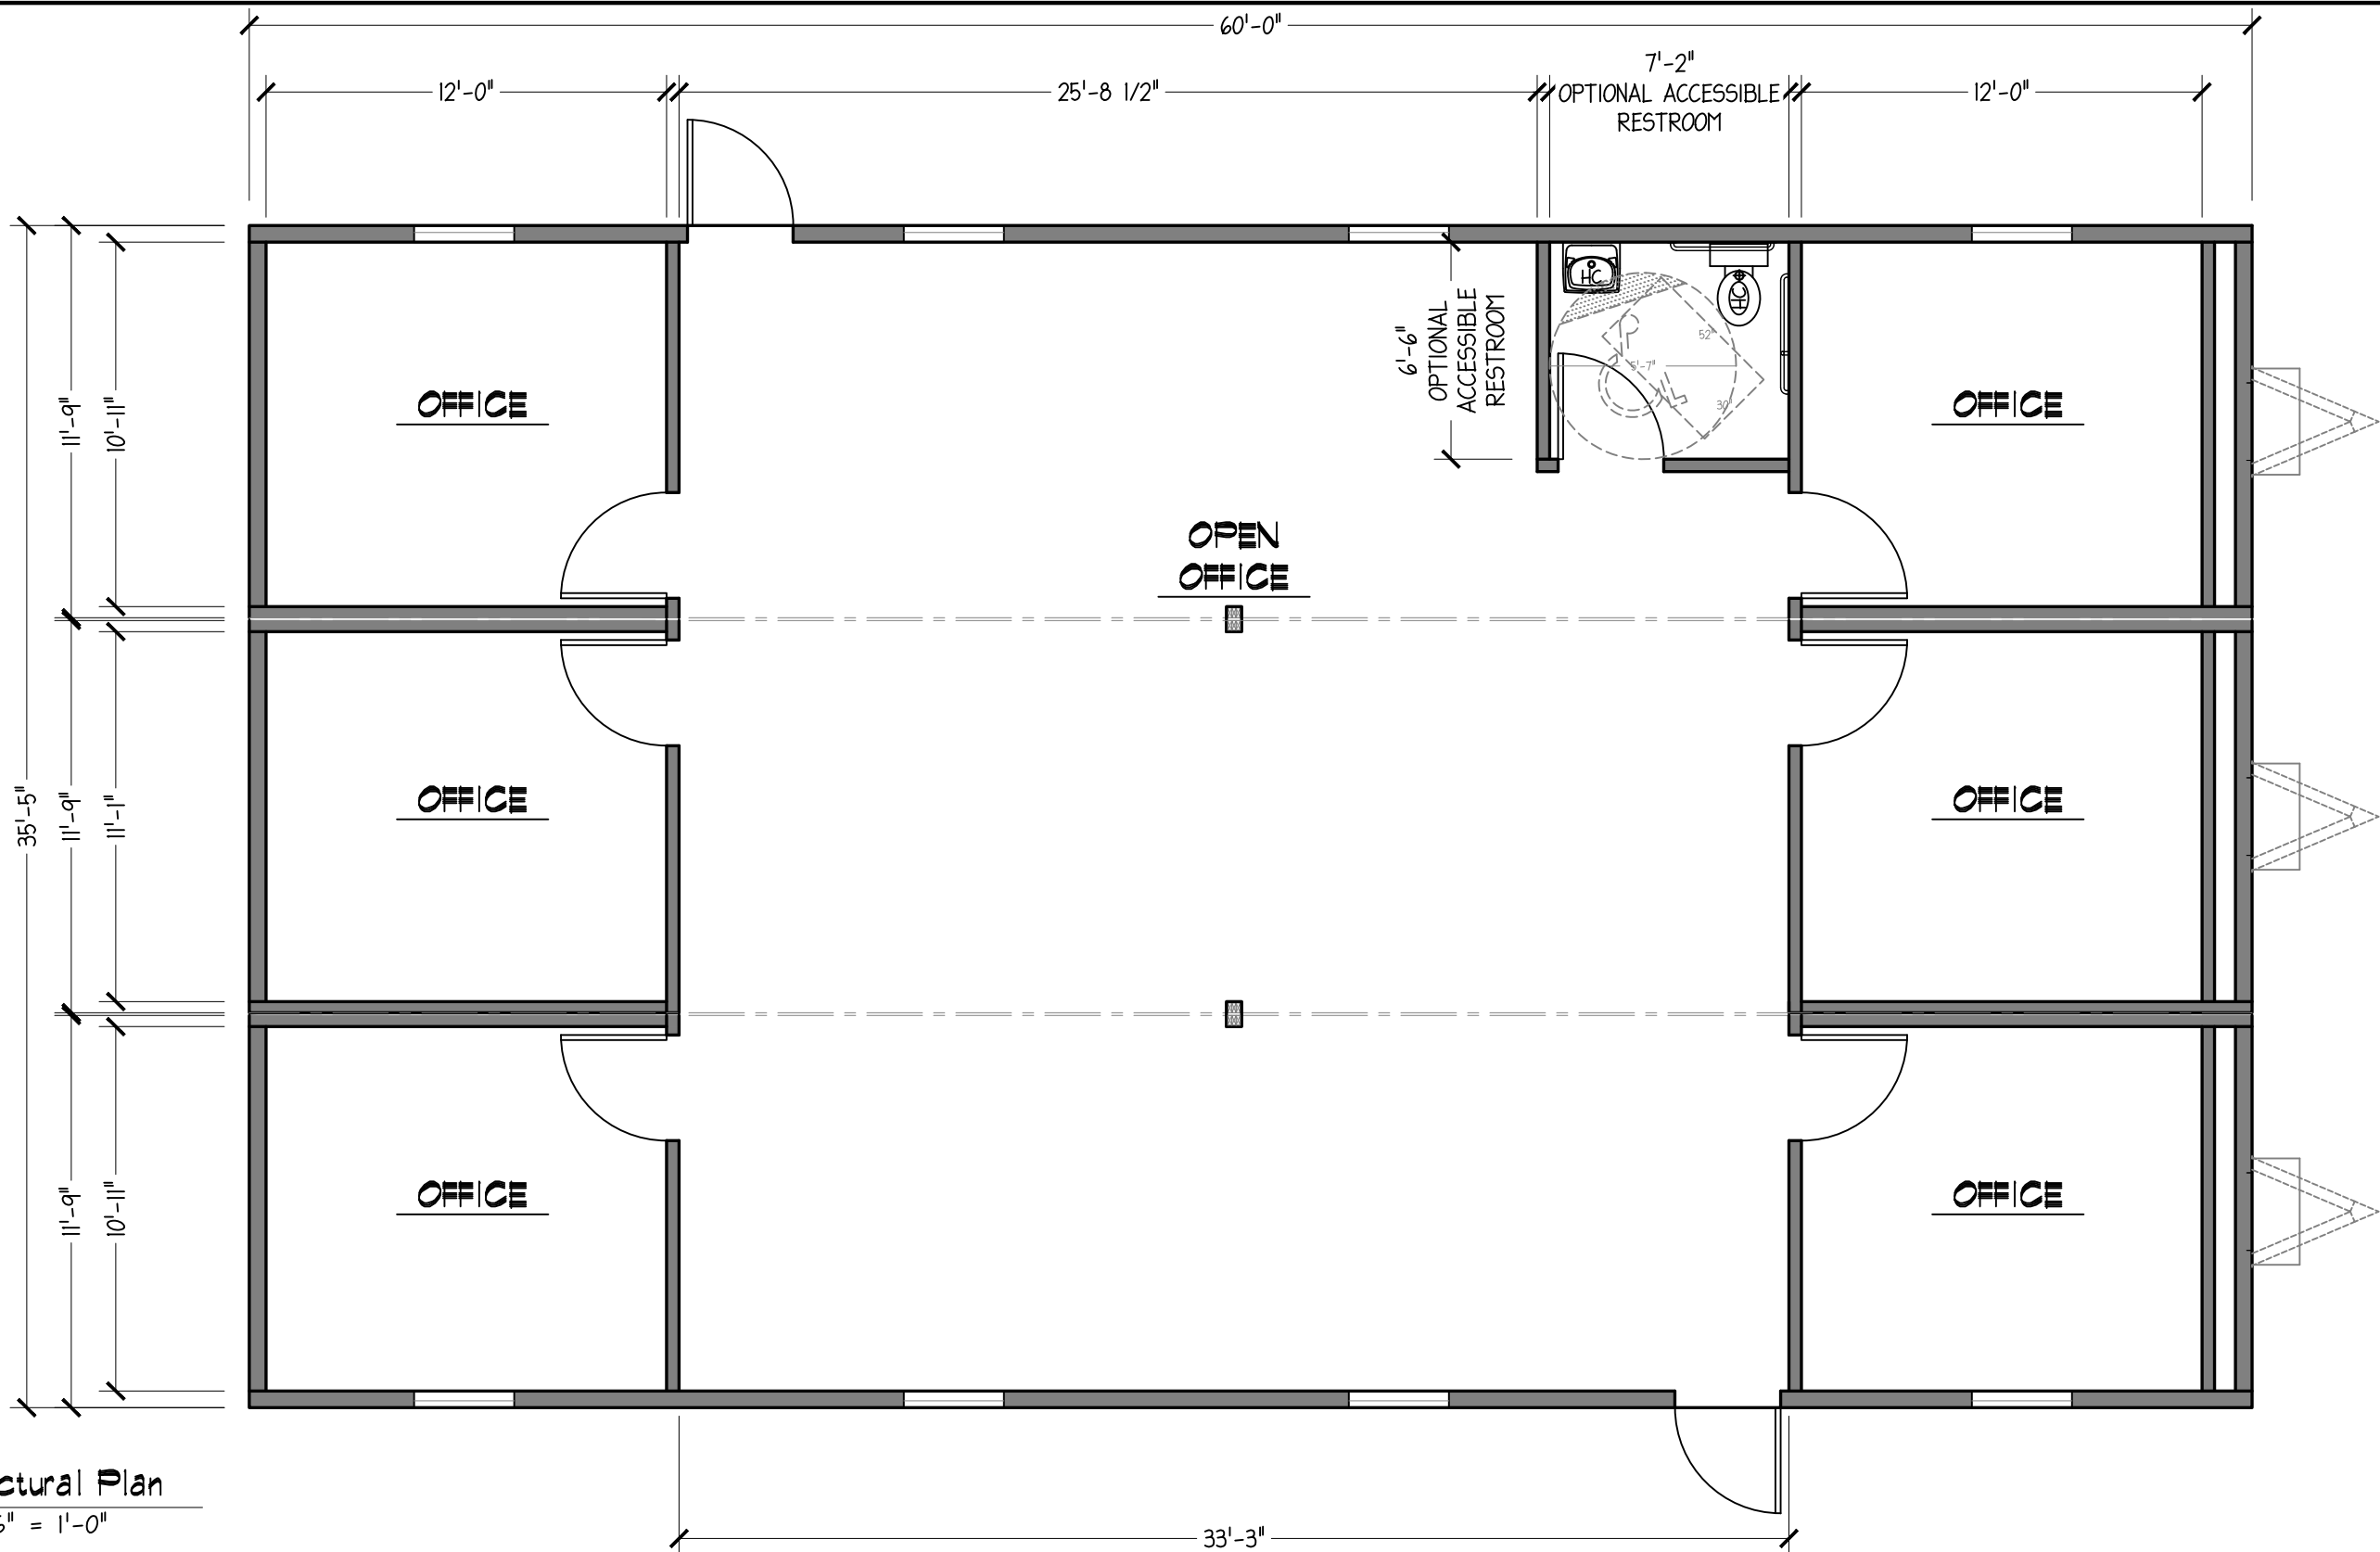

3664
Architectural Plan
Scale: 3/16" = 1'-0"

REV	DESCRIPTION	DATE



6430 Woodard Lake Road
Fenwick Mi. 48834

616-835-1610
jcmobileoffices.com

SEAL

Promotional Drawings			
START DATE	PROJECT NUMBER	DRAWN BY	CDS
6/2/2025	YR-XXXX		
3664 Office			